




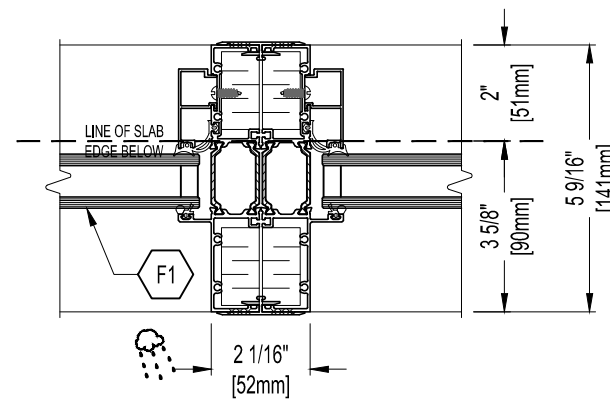


H1 ARCH. REF.
N/A

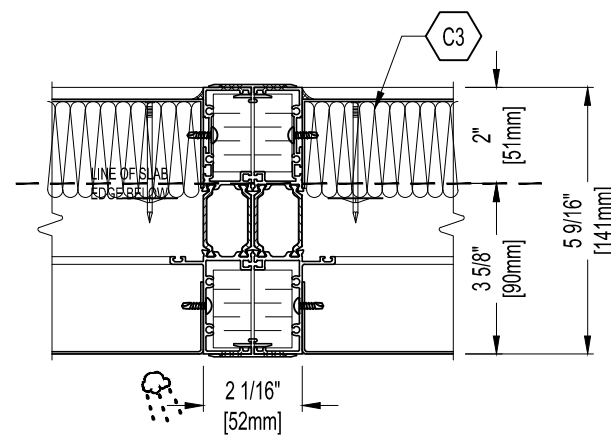


H2 ARCH. REF.
N/A

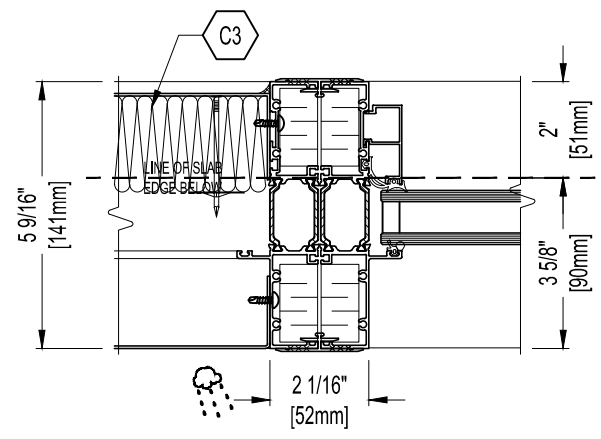


H3 ARCH. REF.
N/A

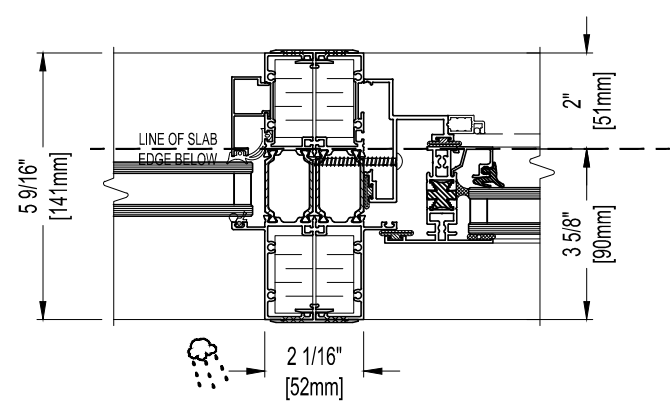

H4 ARCH. REF.
N/A

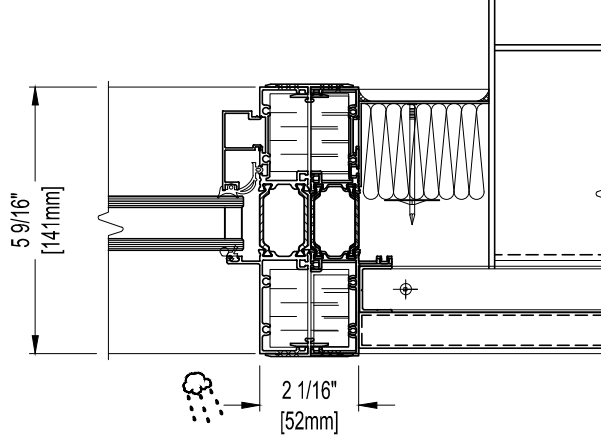


H5 ARCH. REF.
N/A

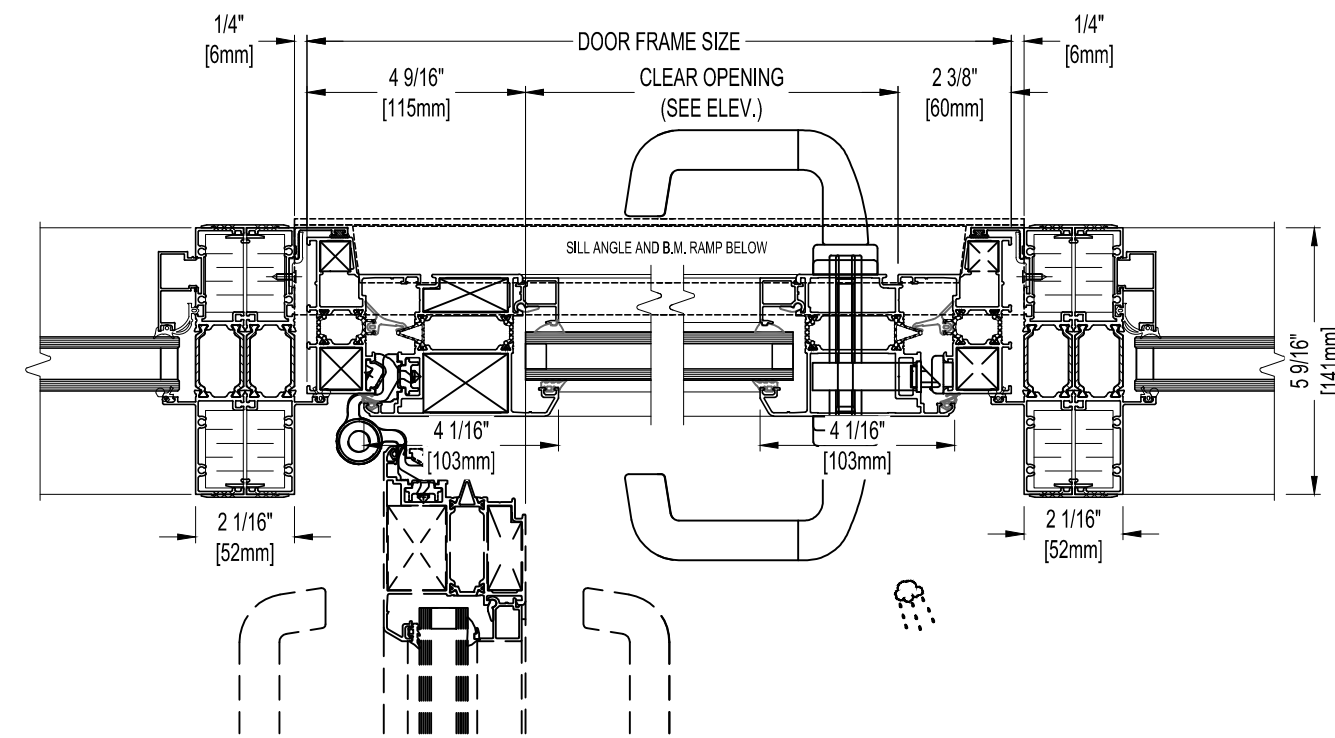


H6 ARCH. REF.
N/A


H7 ARCH. REF.
N/A

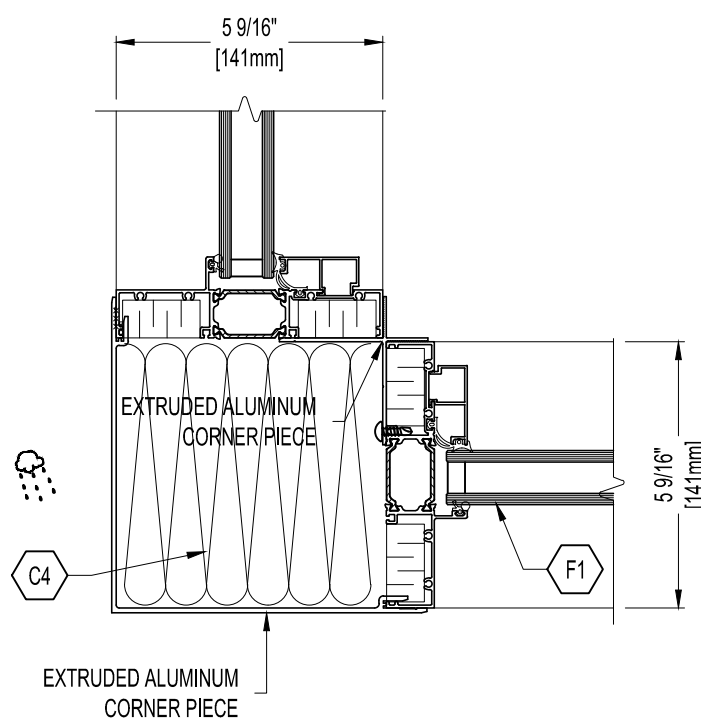

H8 ARCH. REF.
N/A

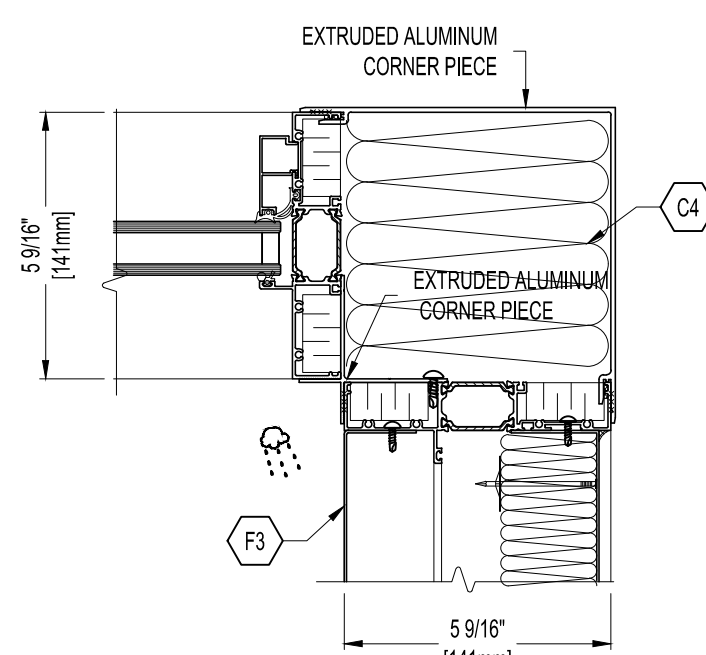


H9 ARCH. REF.
N/A

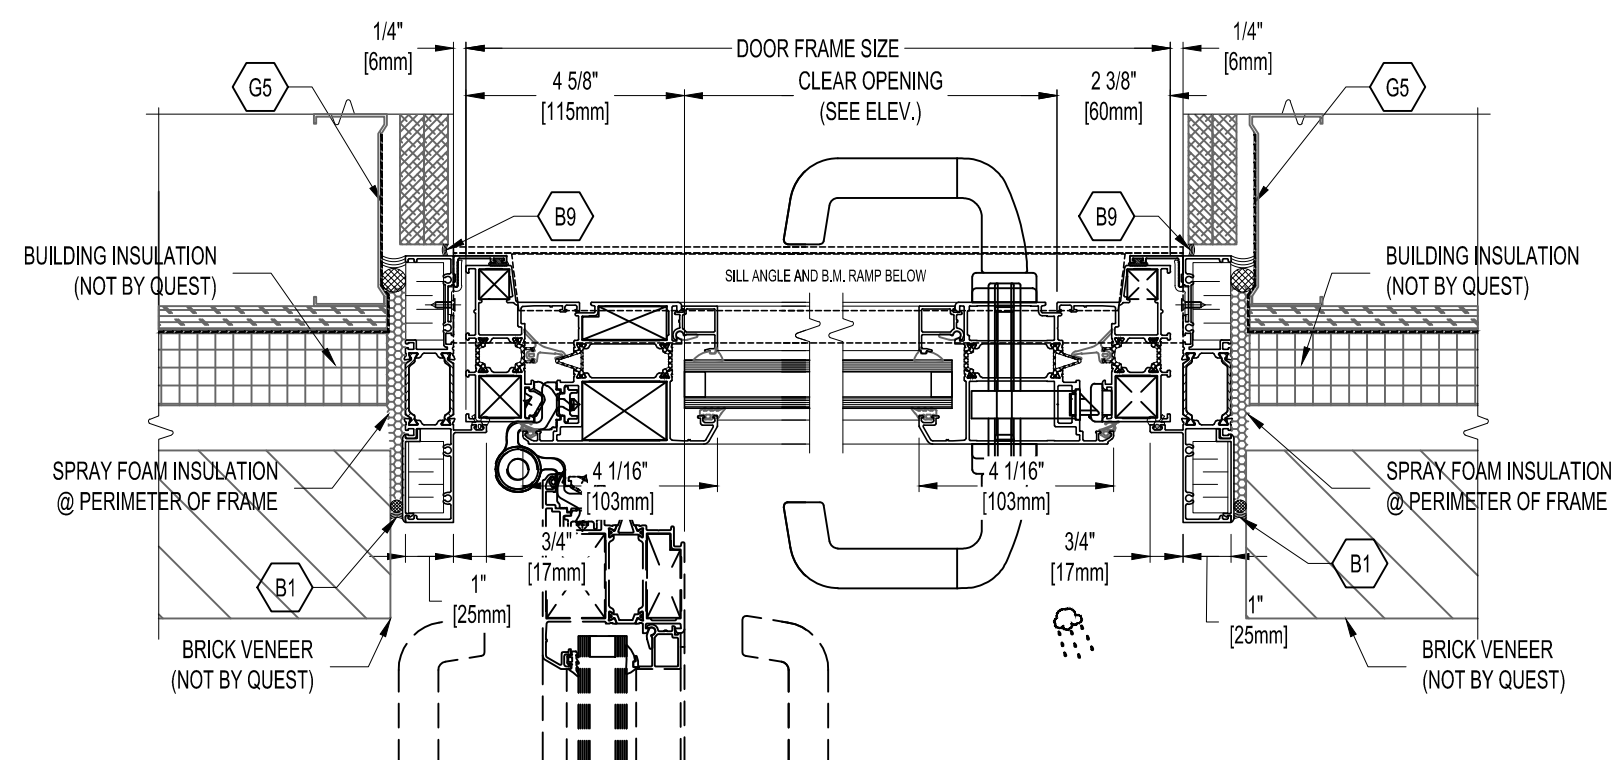

H10 ARCH. REF.
N/A

H11 ARCH. REF.
N/A

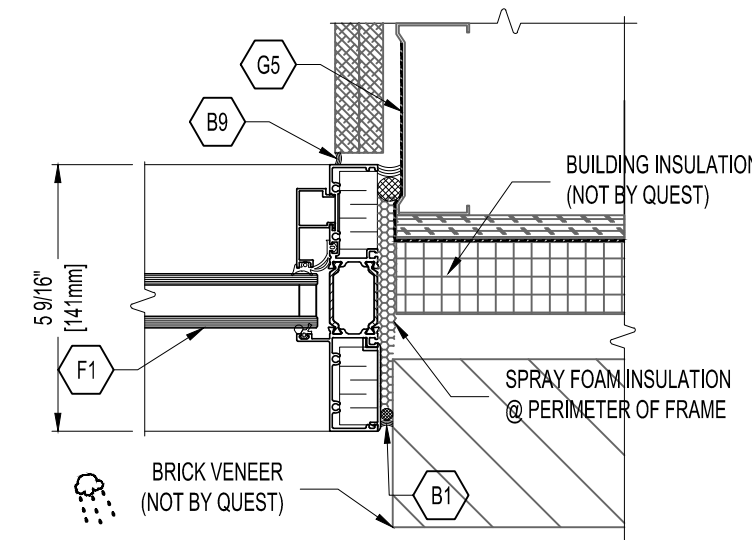


H12 ARCH. REF.
N/A




HEAD OFFICE
6811 GOREWAY DRIVE MISSISSAUGA
ONTARIO CANADA L4V 1L9
Tel: 905.851.8588 Fax: 905.851.5886
E-mail: quest@questwindows.com

WESTERN CANADA OFFICE
UNIT 209 - 27890 GLOUCESTER WAY LANGLEY
BRITISH COLUMBIA CANADA V4W 3Y5


PROJECT NAME:	NON-SEISMIC ECOWALL	SHEET No:	10.01
SHEET TITLE:	HORIZONTAL DETAILS		
ARCHITECT:			
CONTRACTOR:			
DRAWN BY:	Timor Drafting & Design	DATE:	August 14, 2015
		ORIGINAL SUBMISSION DATE:	

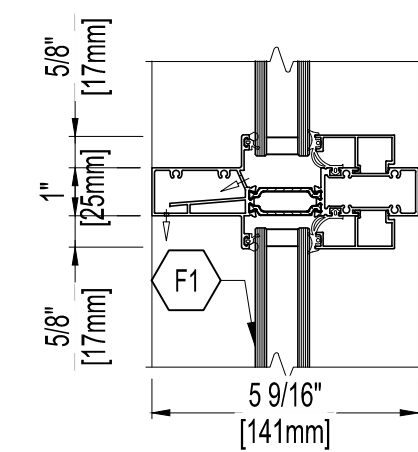


V1 ARCH. REF.
N/A

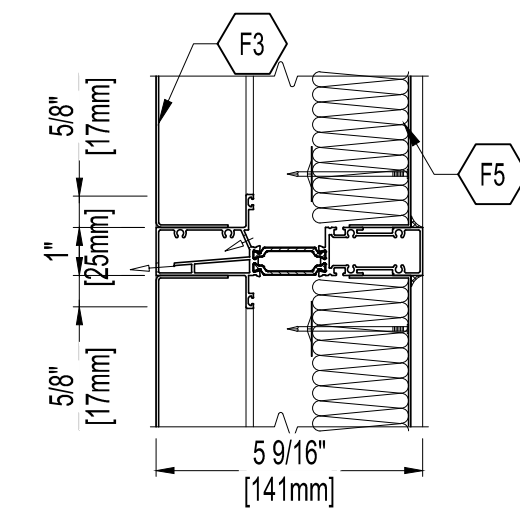


V2 ARCH. REF.
N/A

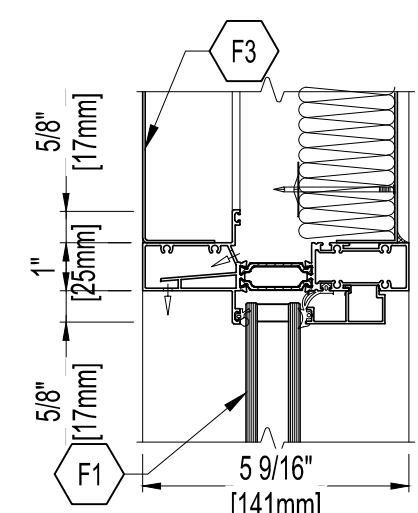


V3 ARCH. REF.
N/A

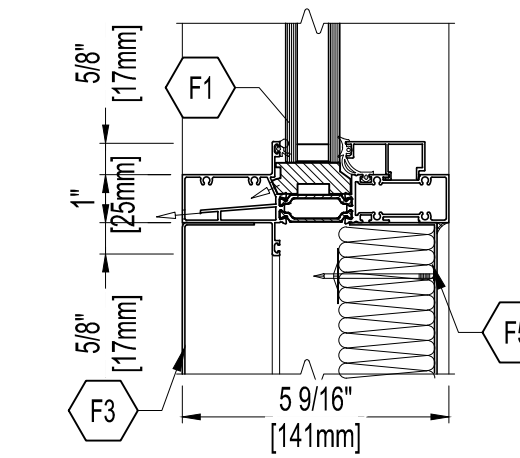


V4 ARCH. REF.
N/A

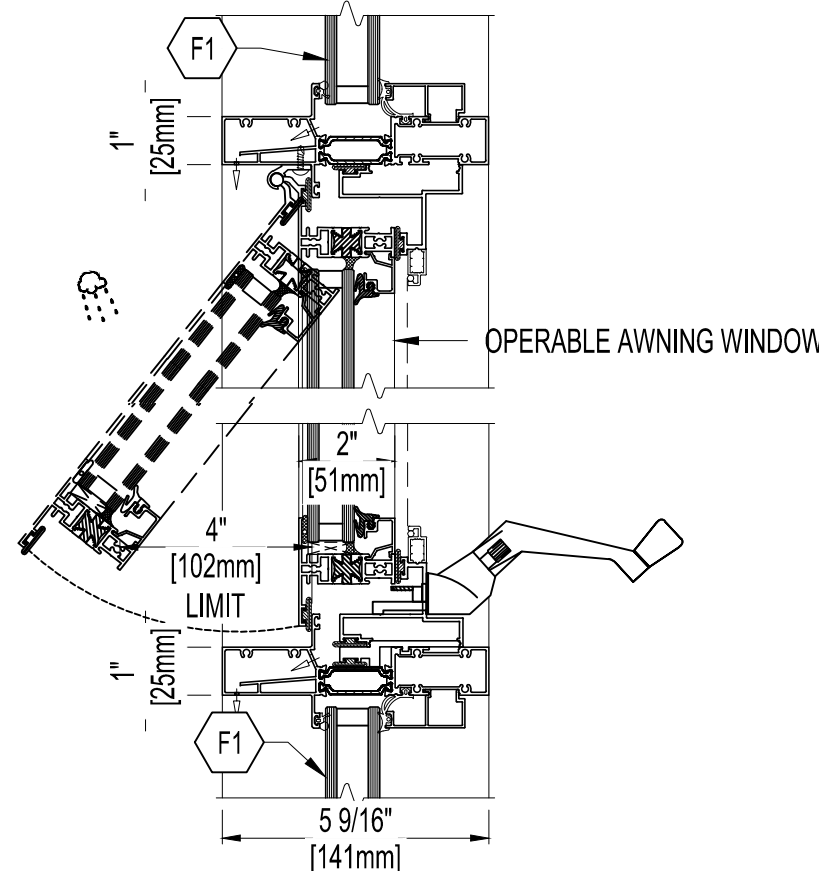


V5 ARCH. REF.
N/A

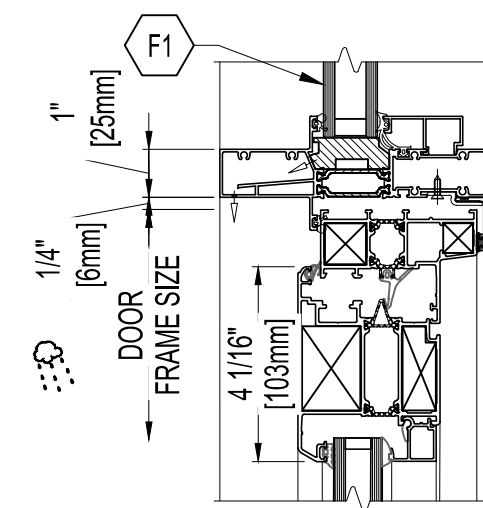


V6 ARCH. REF.
N/A

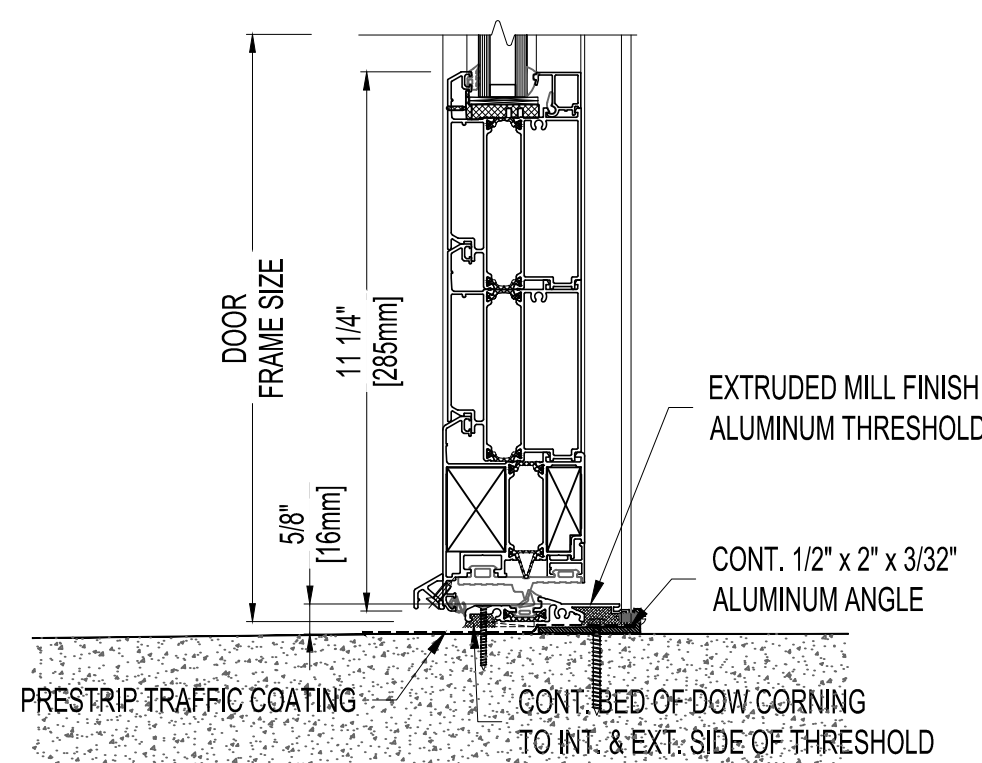


V7 ARCH. REF.
N/A

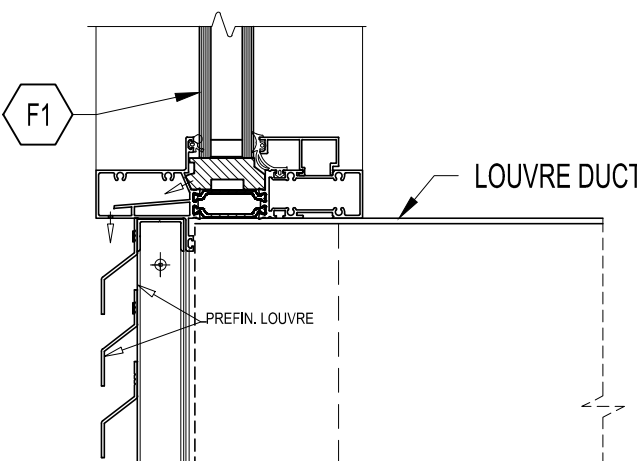


V8 ARCH. REF.
N/A

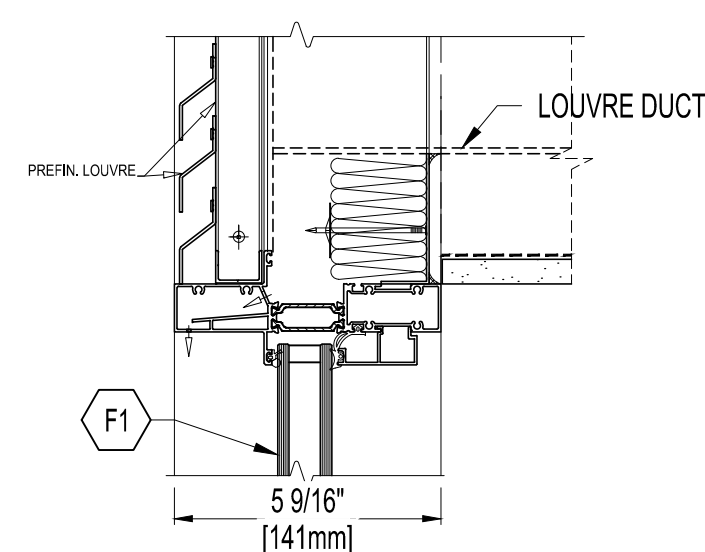


V9 ARCH. REF.
N/A

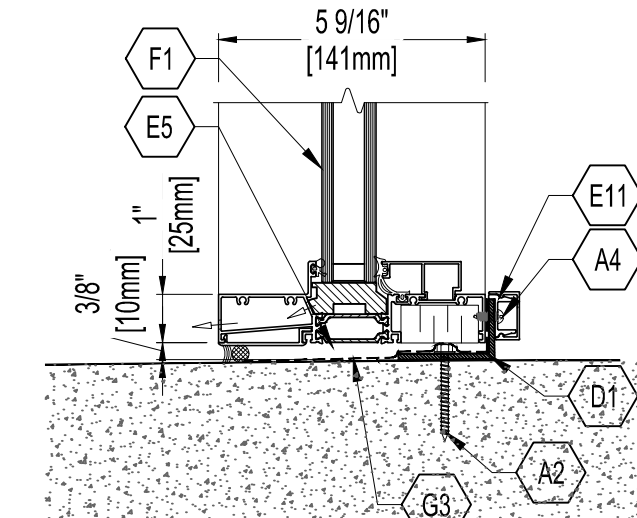


V10 ARCH. REF.
N/A

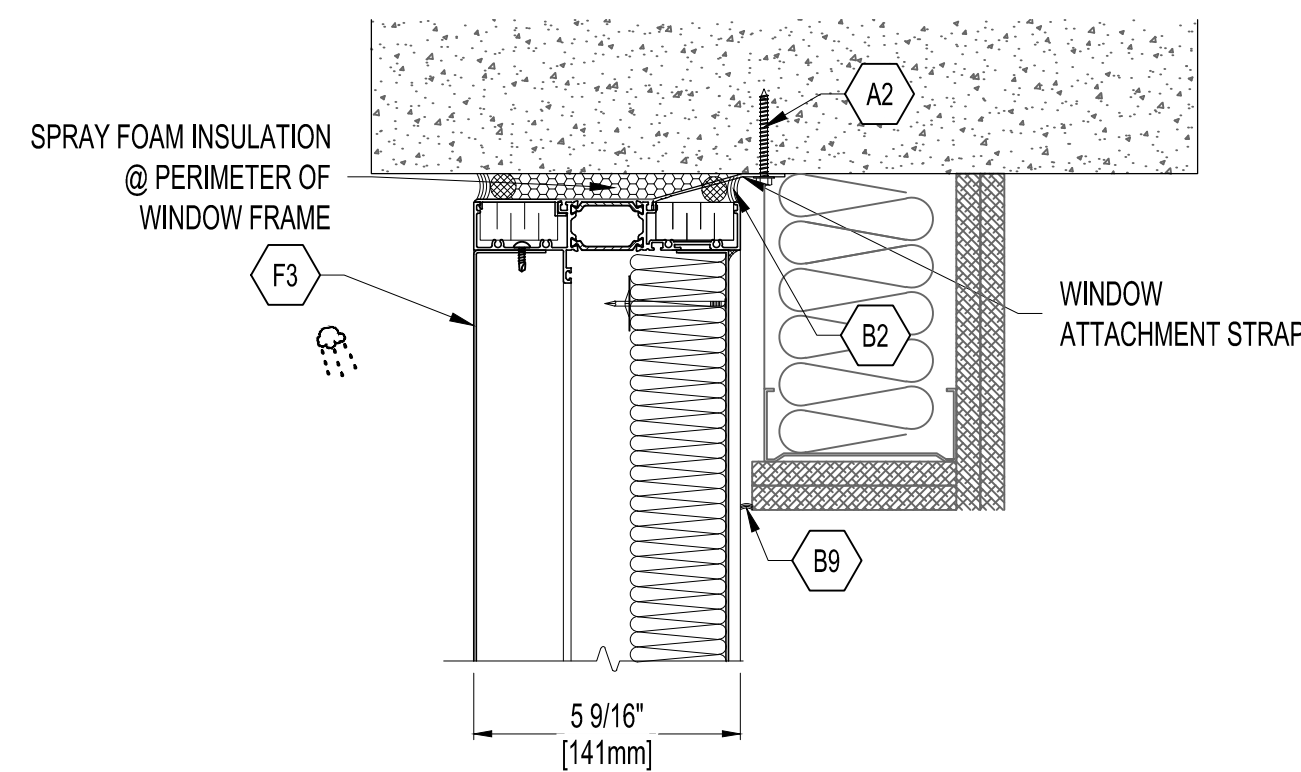

V11 ARCH. REF.
N/A

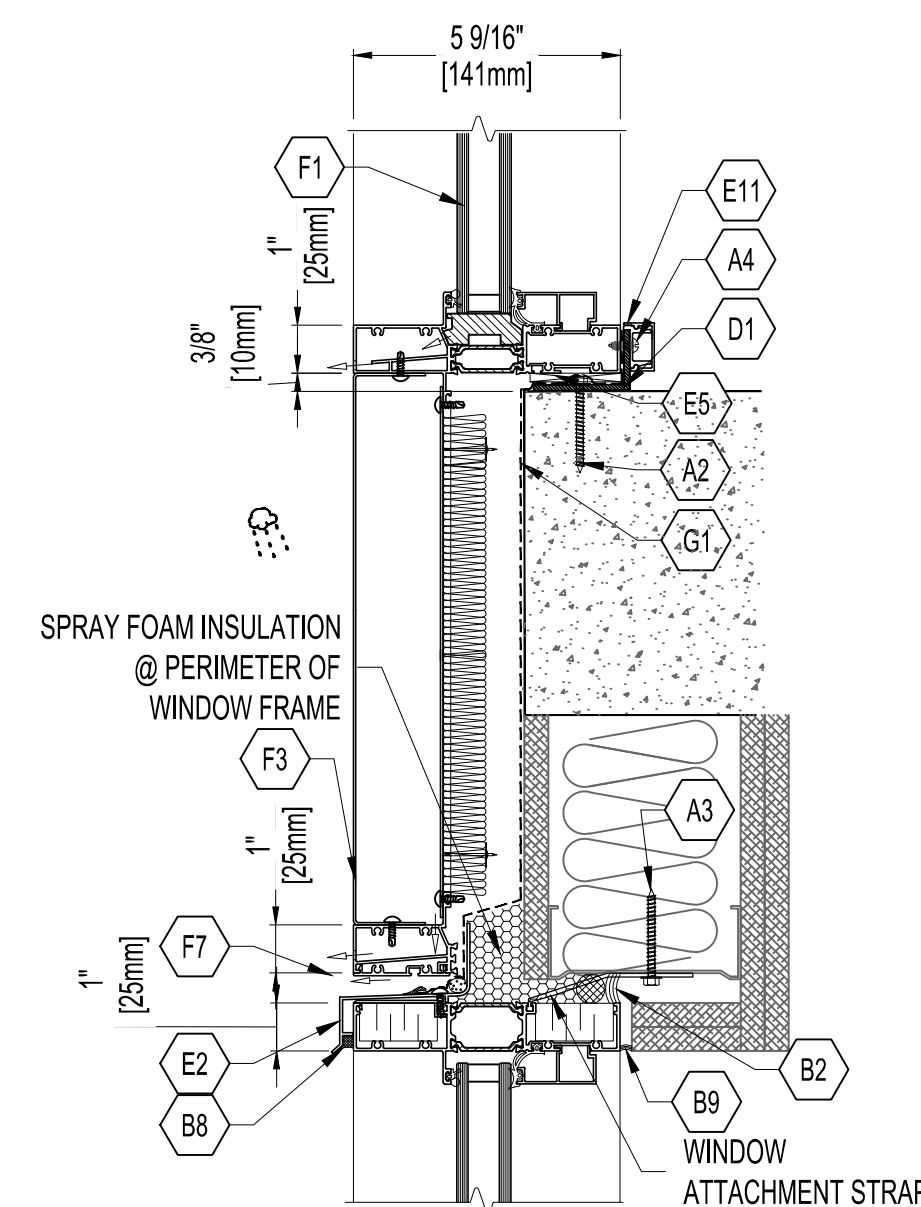

V12 ARCH. REF.
N/A

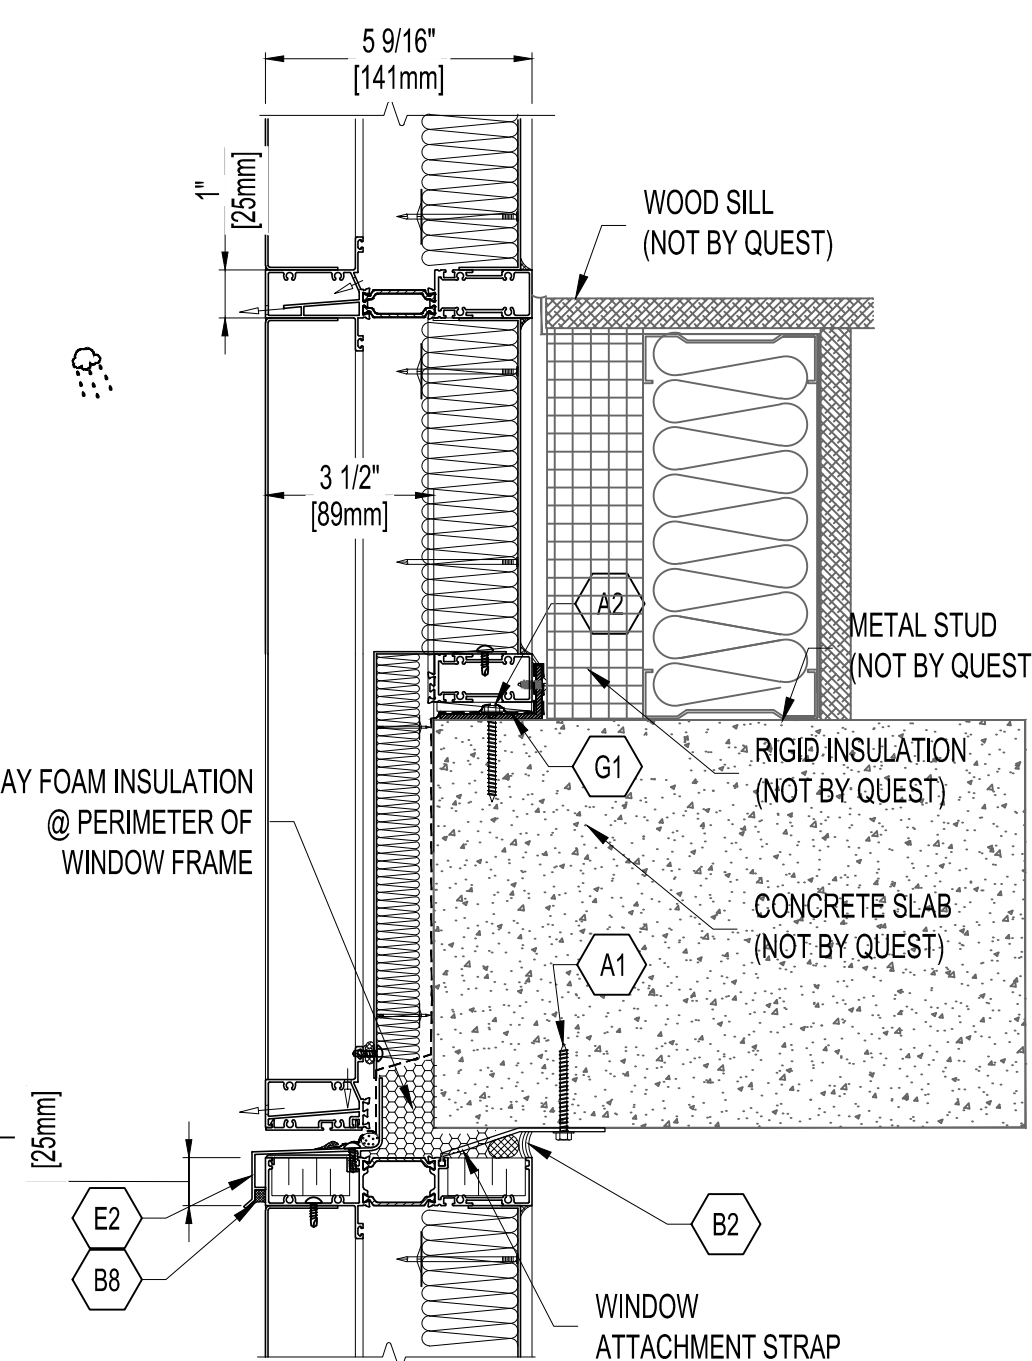

V13 ARCH. REF.
N/A



HEAD OFFICE
6811 GOREWAY DRIVE MISSISSAUGA
ONTARIO CANADA L4V 1L9
Tel: 905.851.8588 Fax: 905.851.5886
E-mail: quest@questwindows.com

WESTERN CANADA OFFICE
UNIT 209 - 27890 GLOUCESTER WAY LANGLEY
BRITISH COLUMBIA CANADA V4W 3Y5

PROJECT NAME	NON-SEISMIC ECOWALL	SHEET No:	10.02
SHEET TITLE	VERTICAL DETAILS		
ARCHITECT:			
CONTRACTOR:			
DRAWN BY:	Finan Drafting & Design	DATE:	August 14, 2015
		ORIGINAL SUBMISSION DATE:	