




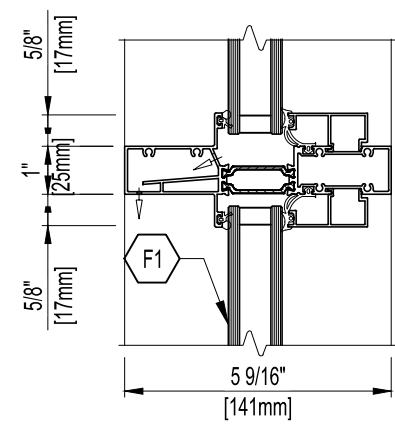


V1 ARCH. REF.
N/A

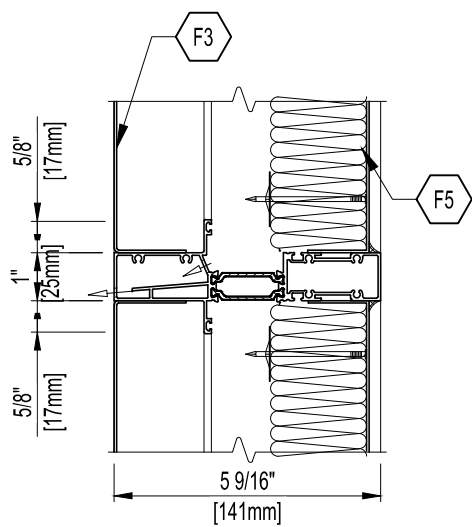


V2 ARCH. REF.
N/A

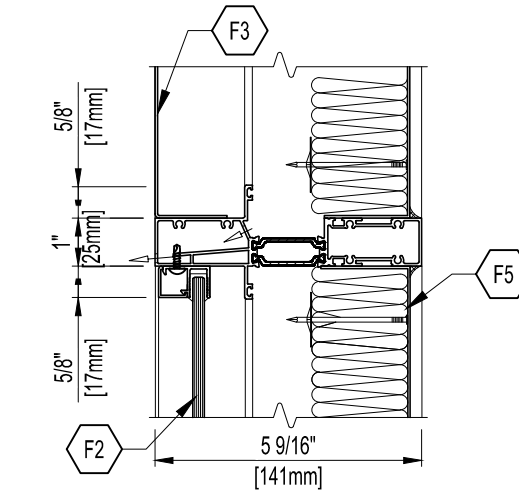


V3 ARCH. REF.
N/A

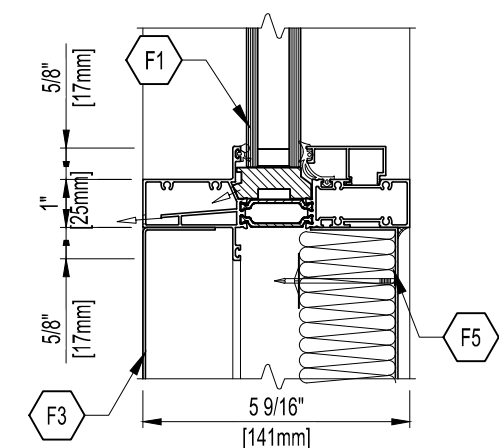


V4 ARCH. REF.
N/A

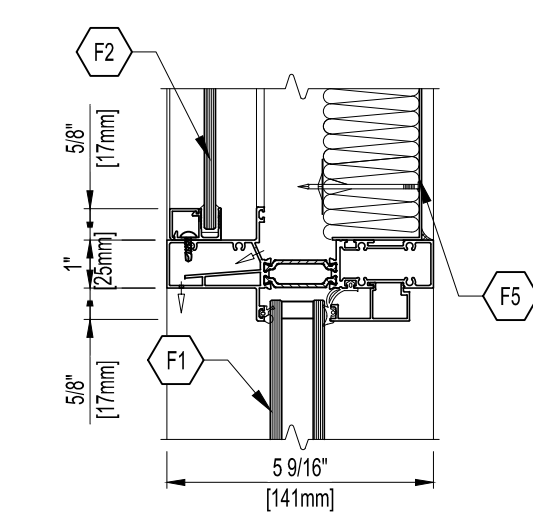


V5 ARCH. REF.
N/A

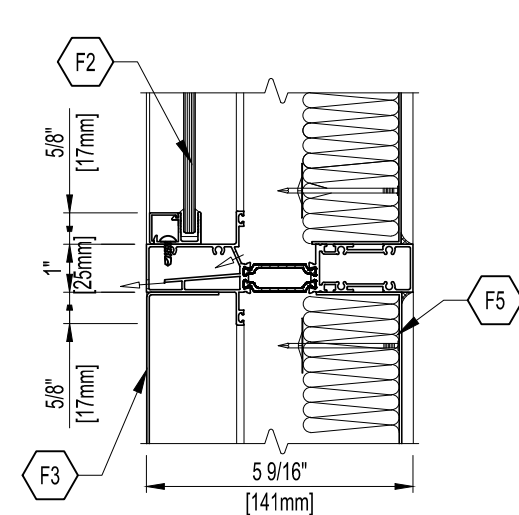


V6 ARCH. REF.
N/A

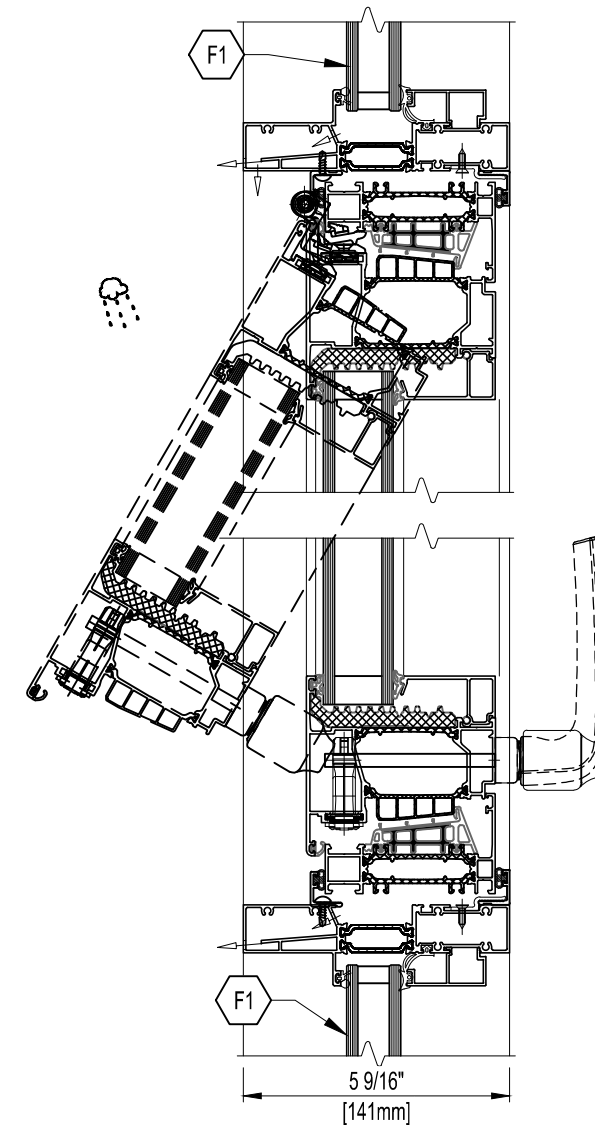


V7 ARCH. REF.
N/A

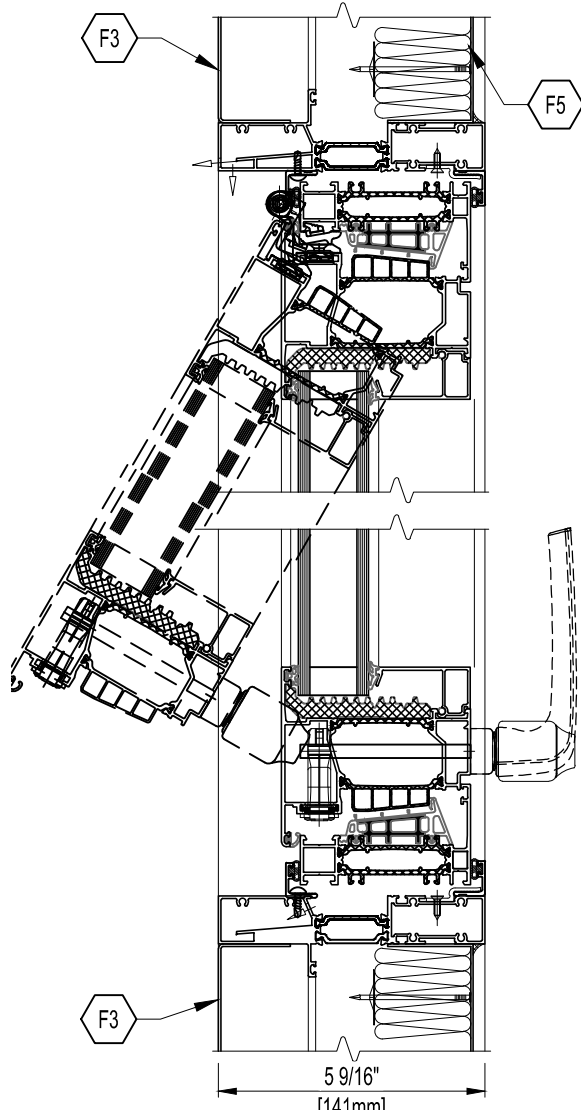


V8 ARCH. REF.
N/A

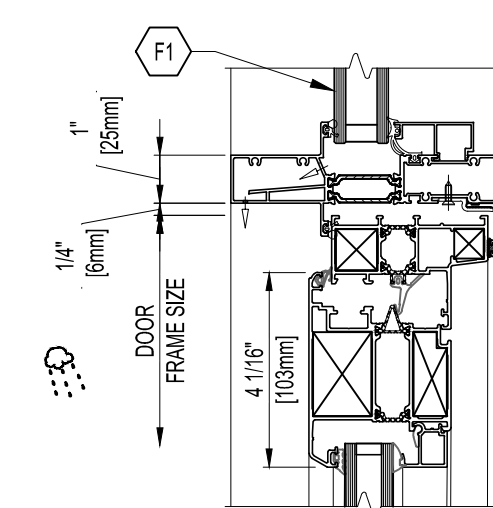


V9 ARCH. REF.
N/A

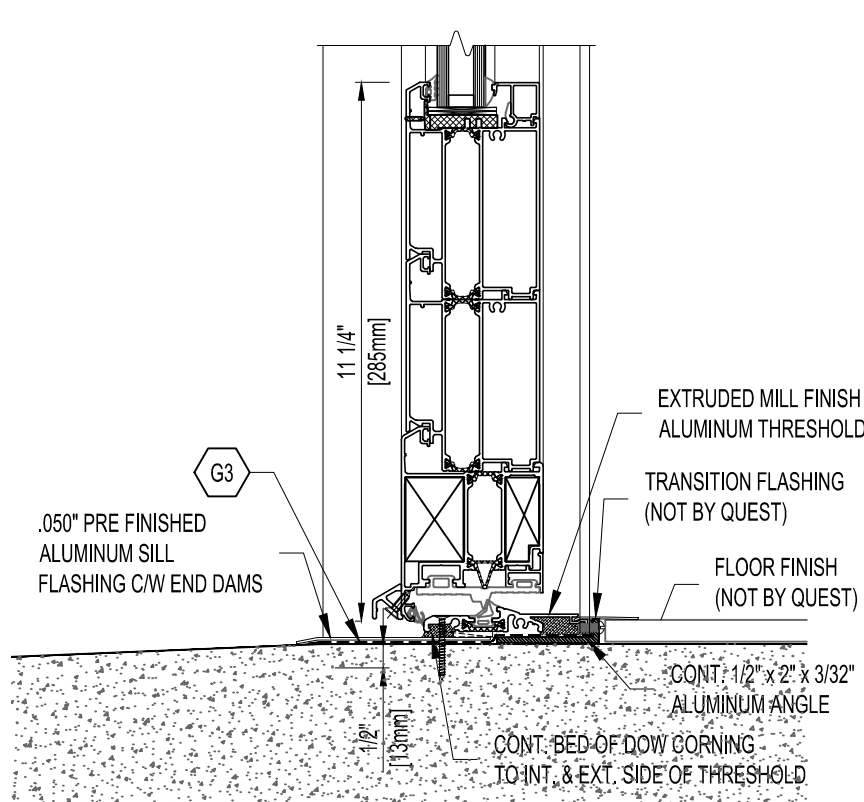


V10 ARCH. REF.
N/A

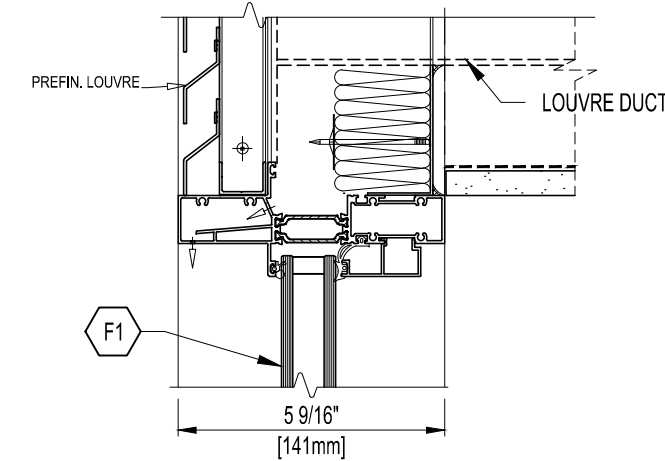


V11 ARCH. REF.
N/A

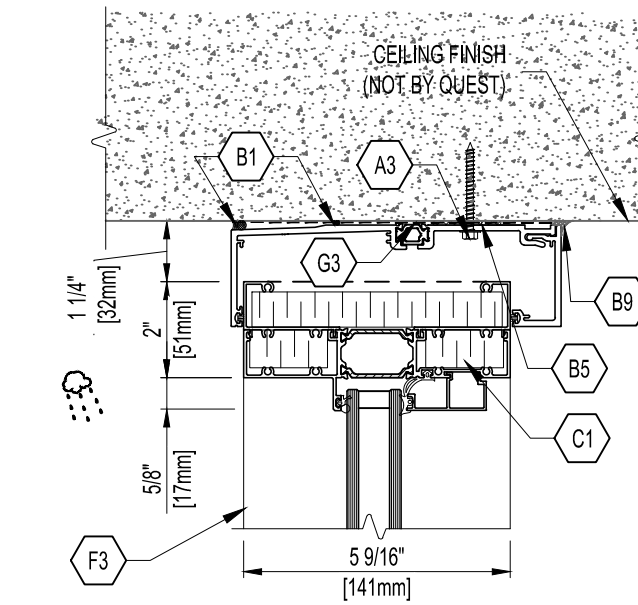


V14 ARCH. REF.
N/A

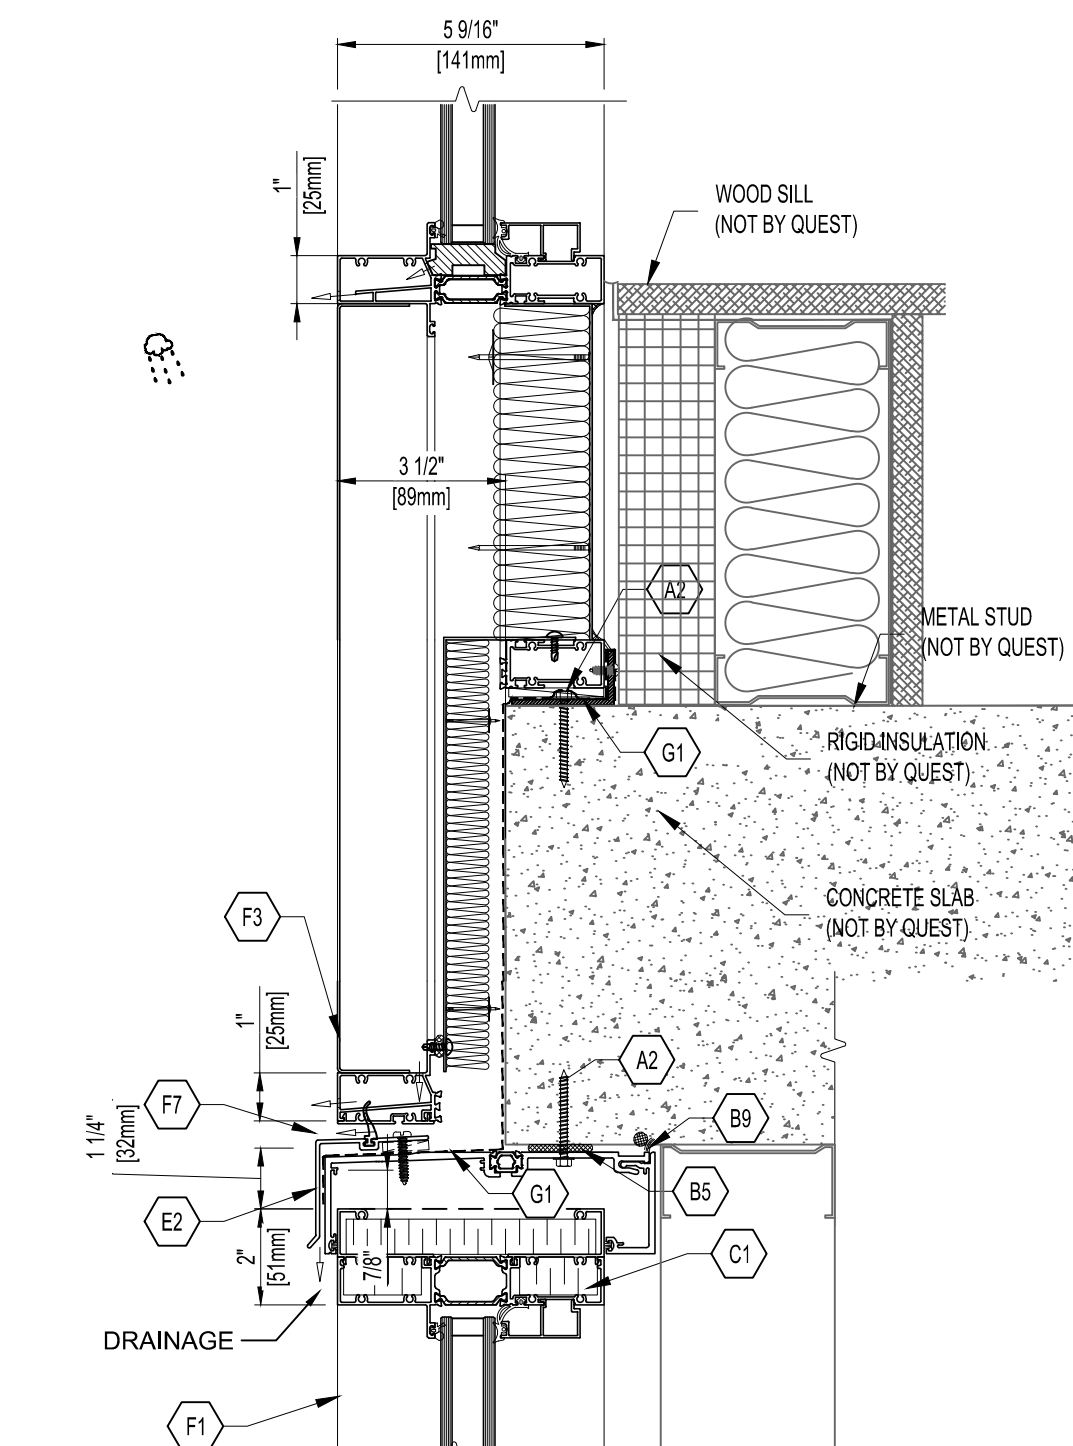

V12 ARCH. REF.
N/A

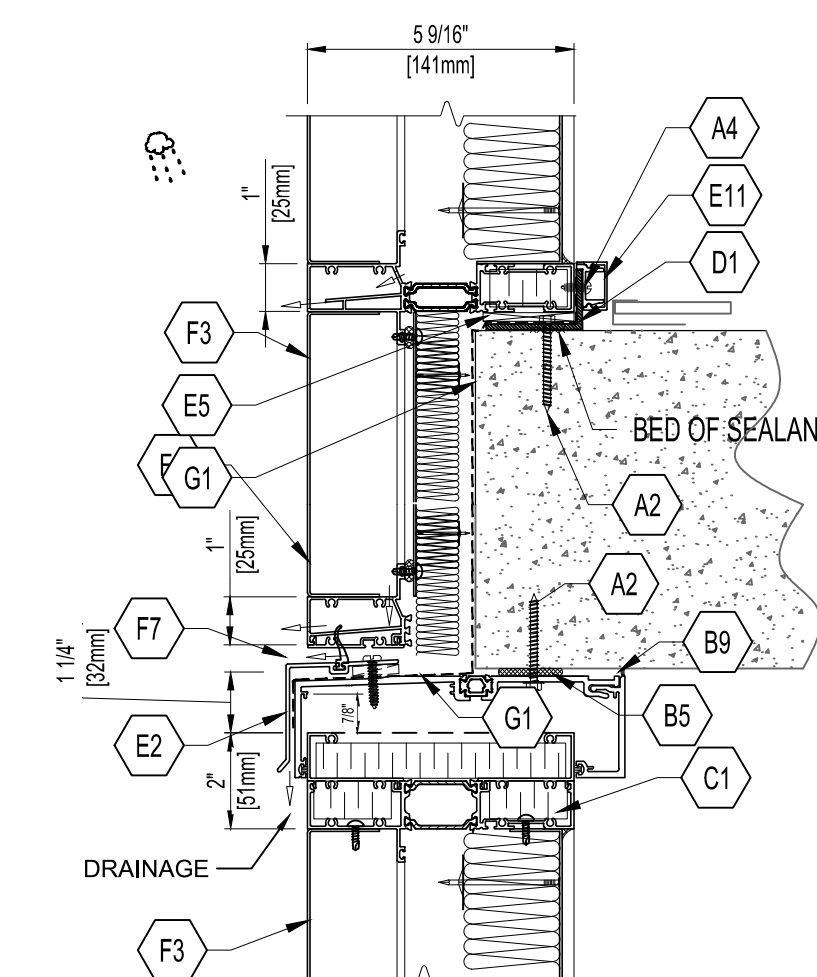

V13 ARCH. REF.
N/A

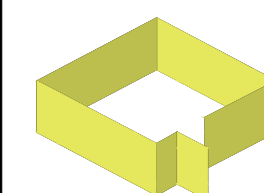

Quest
Window Systems

HEAD OFFICE
6611 GOREWAY DRIVE MISSISSAUGA
ONTARIO CANADA L4V 1L9
Tel: 905.851.8888 Fax: 905.851.8886
E-mail: quest@questwindows.com

WESTERN CANADA OFFICE
UNIT 209 - 27090 GLOUCESTER WAY LANGLEY
BRITISH COLUMBIA CANADA V4W 3Y5

				PROJECT NAME: CLIENT PACKAGE-Seattle/Portland
				SHEET TITLE: VERTICAL DETAILS
				ARCHITECT:
				CONTRACTOR:
				DRAWN BY: <i>Quest Drafting & Design</i> DATE: August 14, 2015

